

Delta Chapel

www.deltaweddingchapel.com


101 S Center St. Delta, IA 52550

Framing	Type V-B
Walls	6" Exterior - 4" Interior
Ceiling	Vaulted interior room with two exposed trusses - Flat exterior porch/LP Ceiling
Front Door	6'Wide X 8'Tall - Black with textured privacy glass (Exact rough opening to be confirmed by owner)
Windows	3'Wide X 5'Tall - Black Frame (Exact rough opening to be confirmed by owner)
Siding	Board and batten style using LP Smart Siding
Roof Material	Asphalt shingles (Black)
Concrete	4" Thick - Rebar Enforced
Foundation Footer/Pier	Below Frost Line (42" minimum)
Paint	All exterior and interior painted white
Electrical	200 amp service
Insulation	Spray Foam Closed Cell 3.5"
Interior Finish	Wall & ceiling drywall 5/8" + 1"x4" trim around window and floors

We are trying to maintain the original structure look and feel. It was a gas station at one point that has been on the corner in Delta for over 100 years. It is important that we achieve the roof "pagoda" look.



FLOOR PLAN

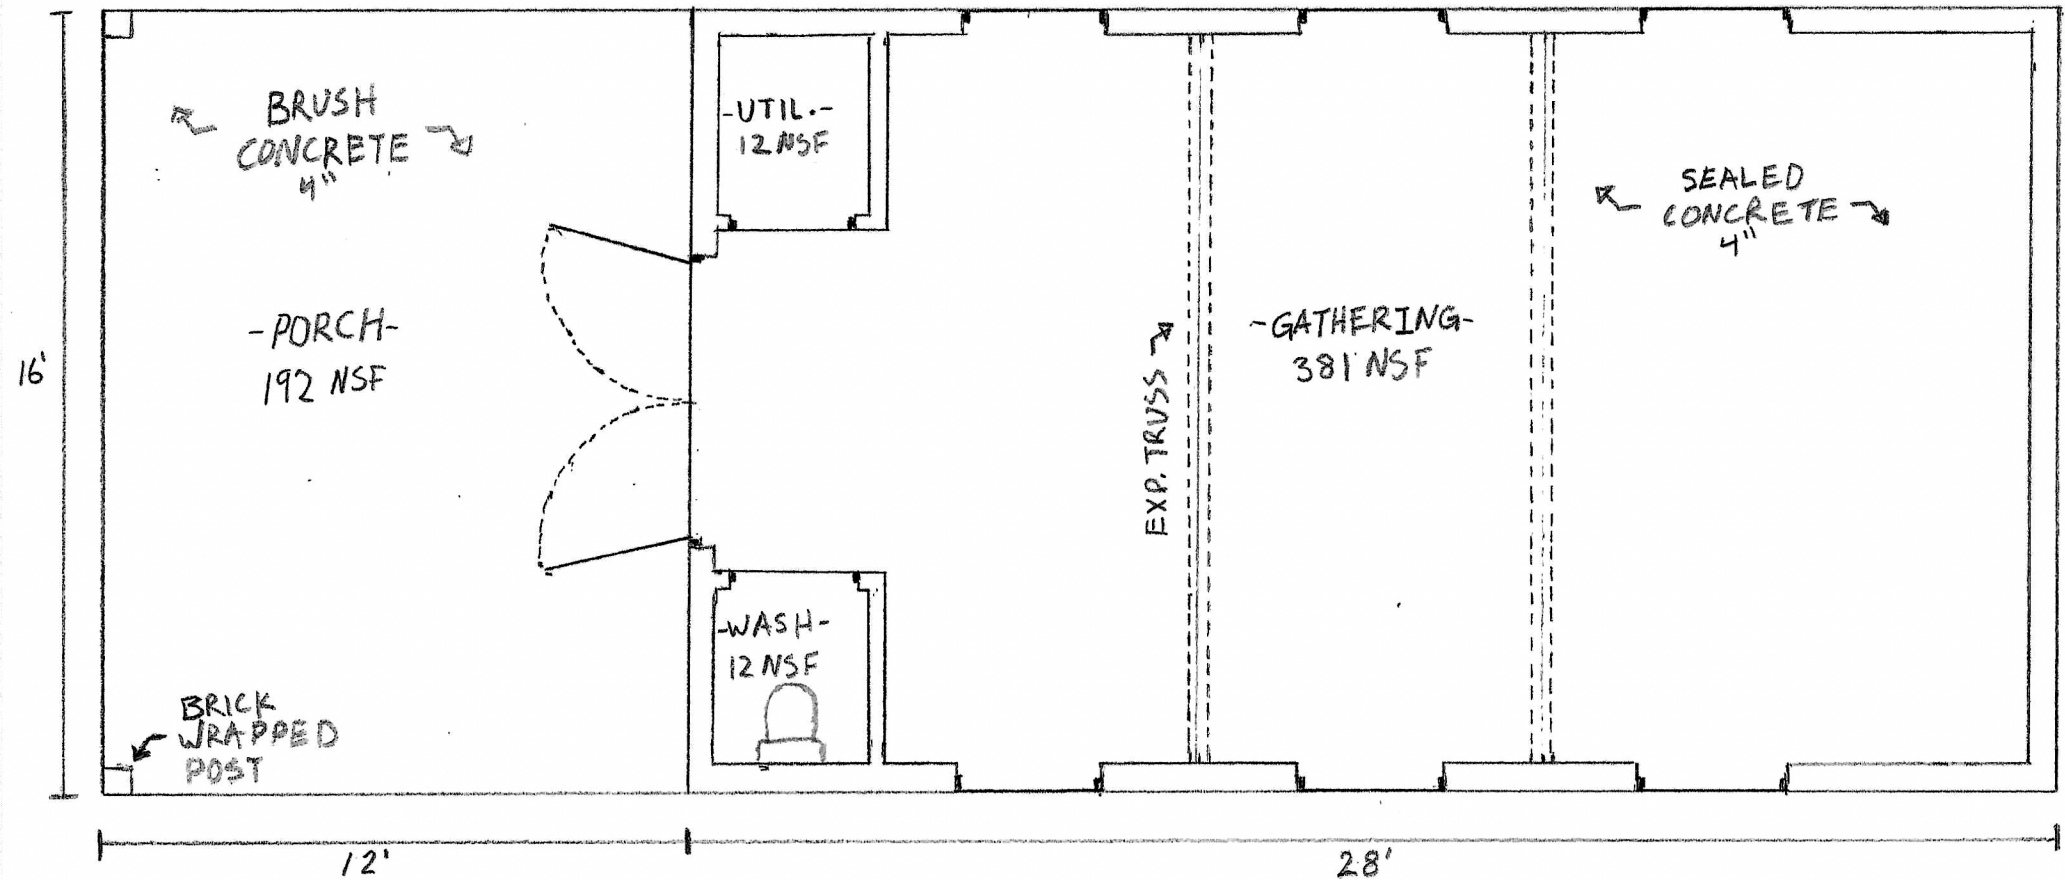


Scale = 1/4" = 1'

*Delta
Chapel*

www.deltaweddingchapel.com
101 S Center St. Delta, IA 52550


FRONT VIEW

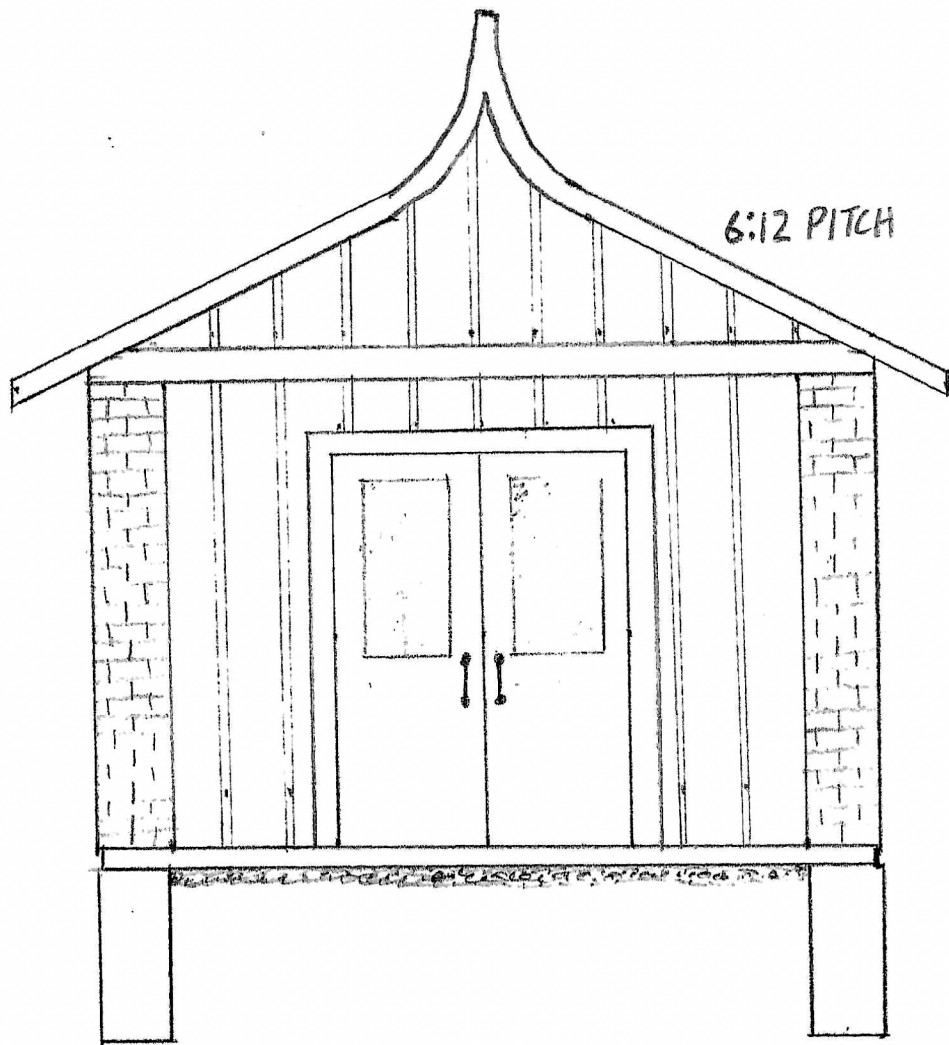

6:12 PITCH

10'

BACK VIEW

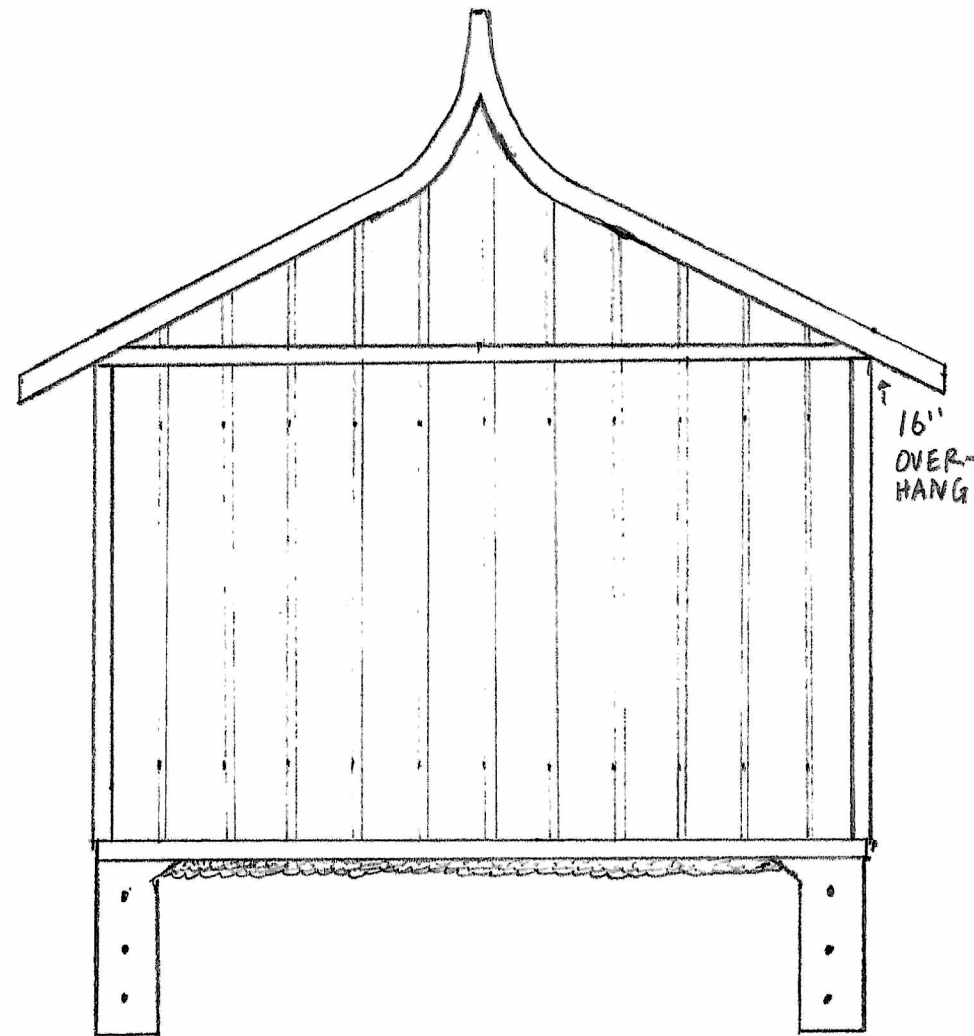


16'
OVER-
HANG

Scale = 1/4" = 1'

*Delta
Chapel*

www.deltaweddingchapel.com
101 S Center St. Delta, IA 52550

SIDE VIEW

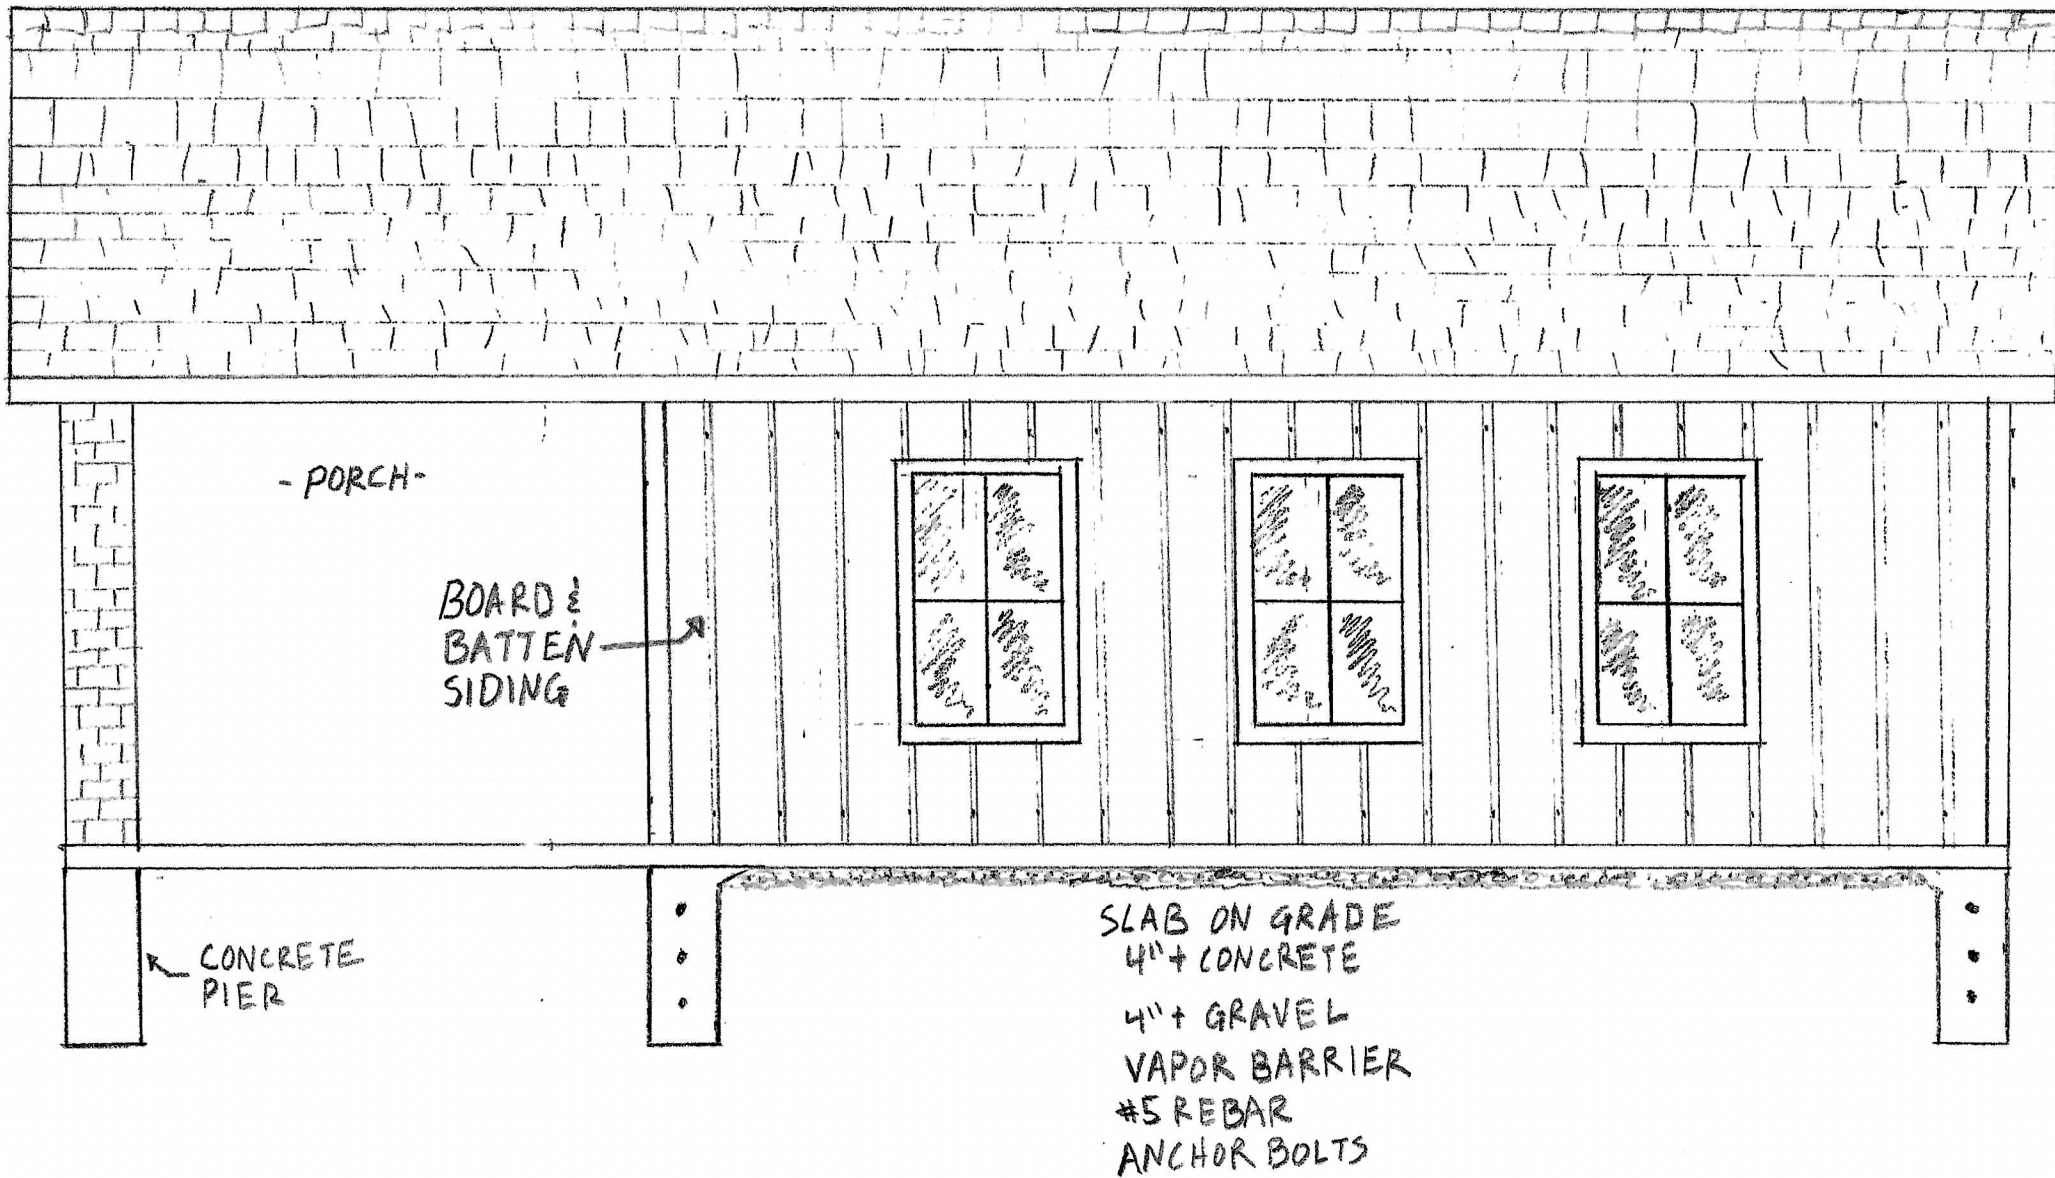

Scale = 1/4" = 1'

*Delta
Chapel*

www.deltaweddingchapel.com
101 S Center St. Delta, IA 52550